





1
A3.2
BUILDING 2
FIRST FLOOR PLAN

0' 5' 10' 20' 1" = 10'-0"

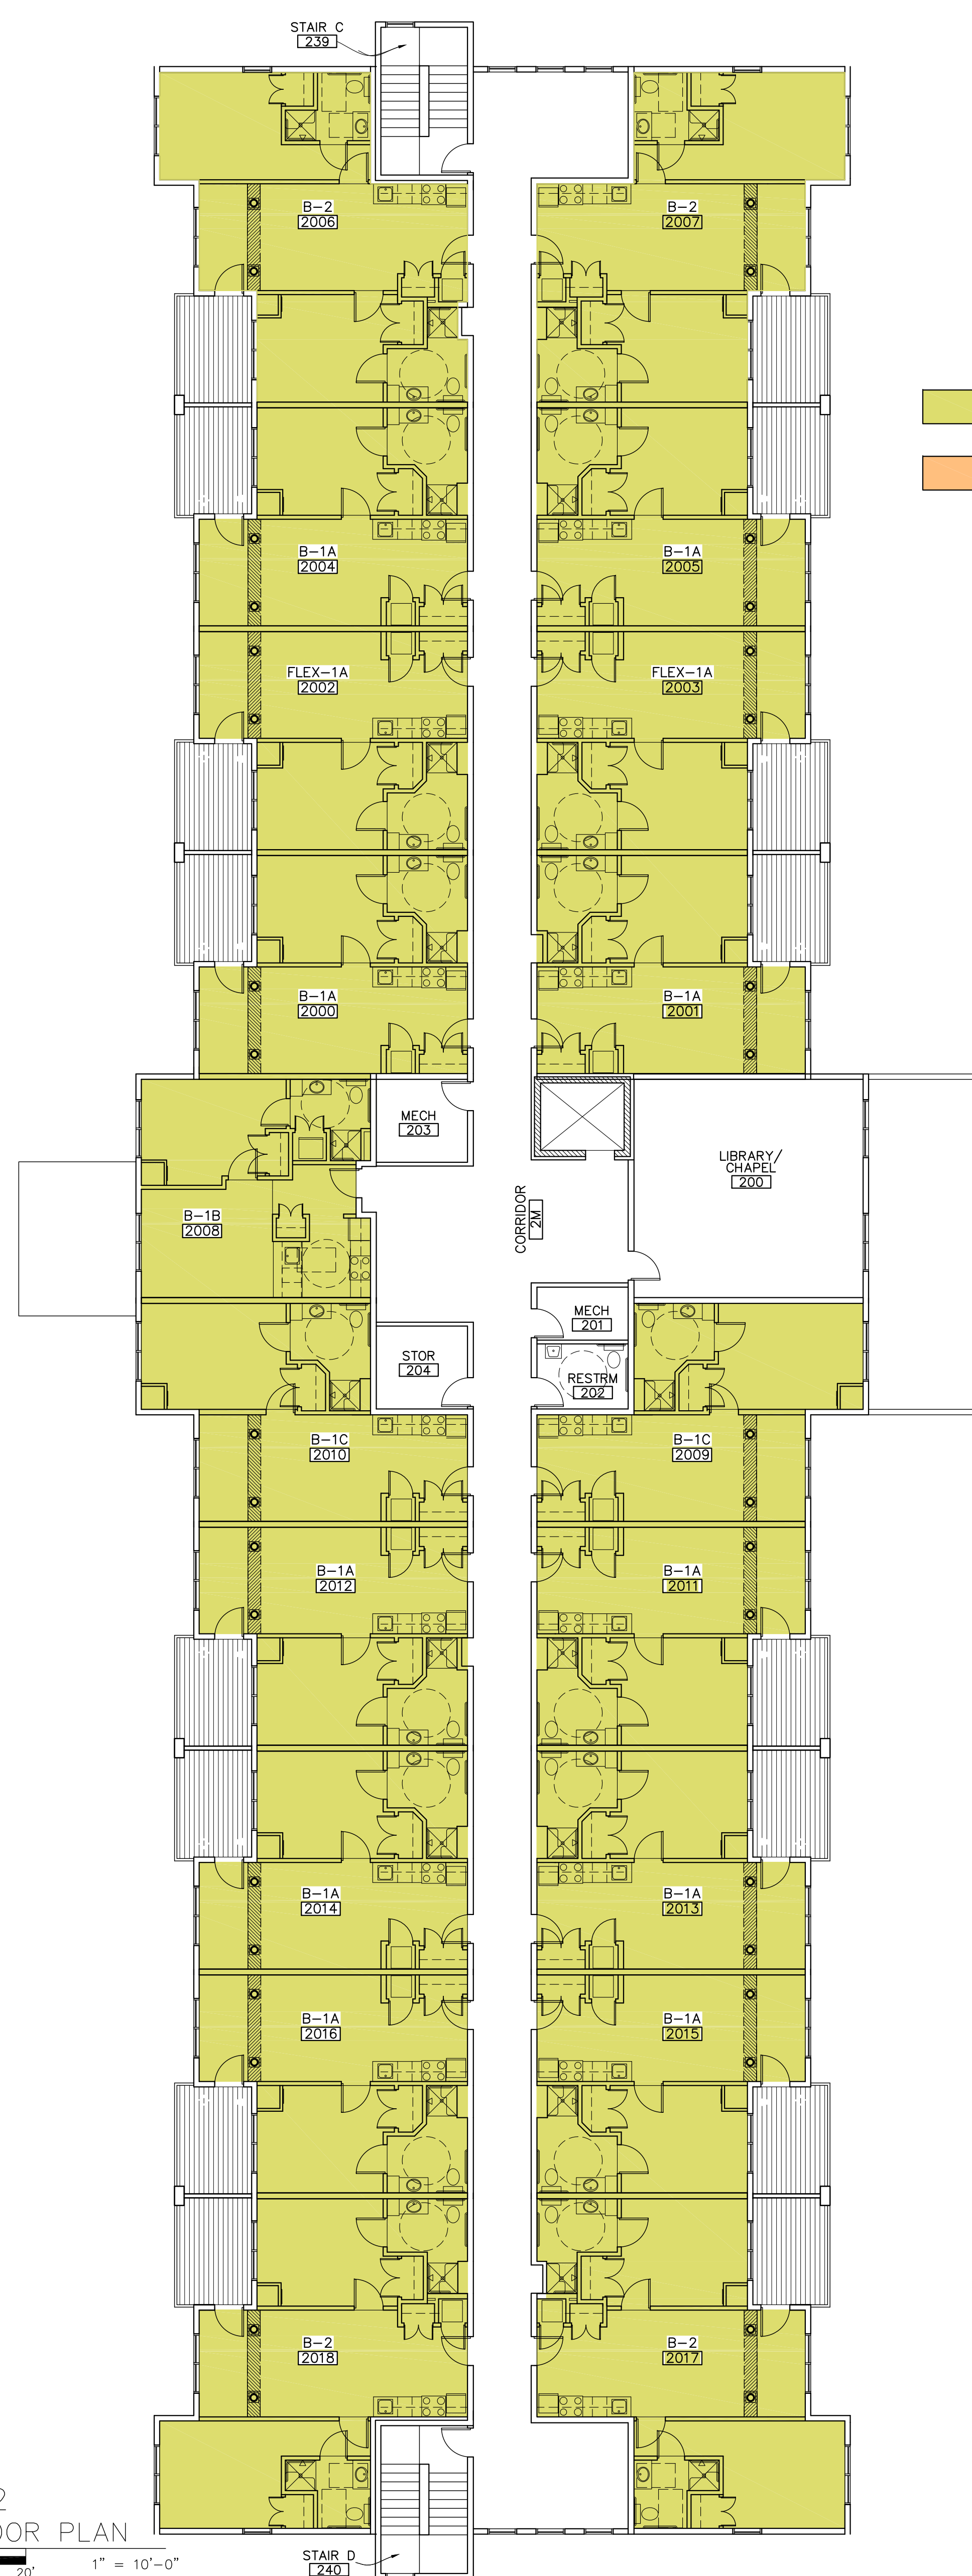

2
A3.2
BUILDING 2
SECOND FLOOR PLAN

0' 5' 10' 20' 1" = 10'-0"

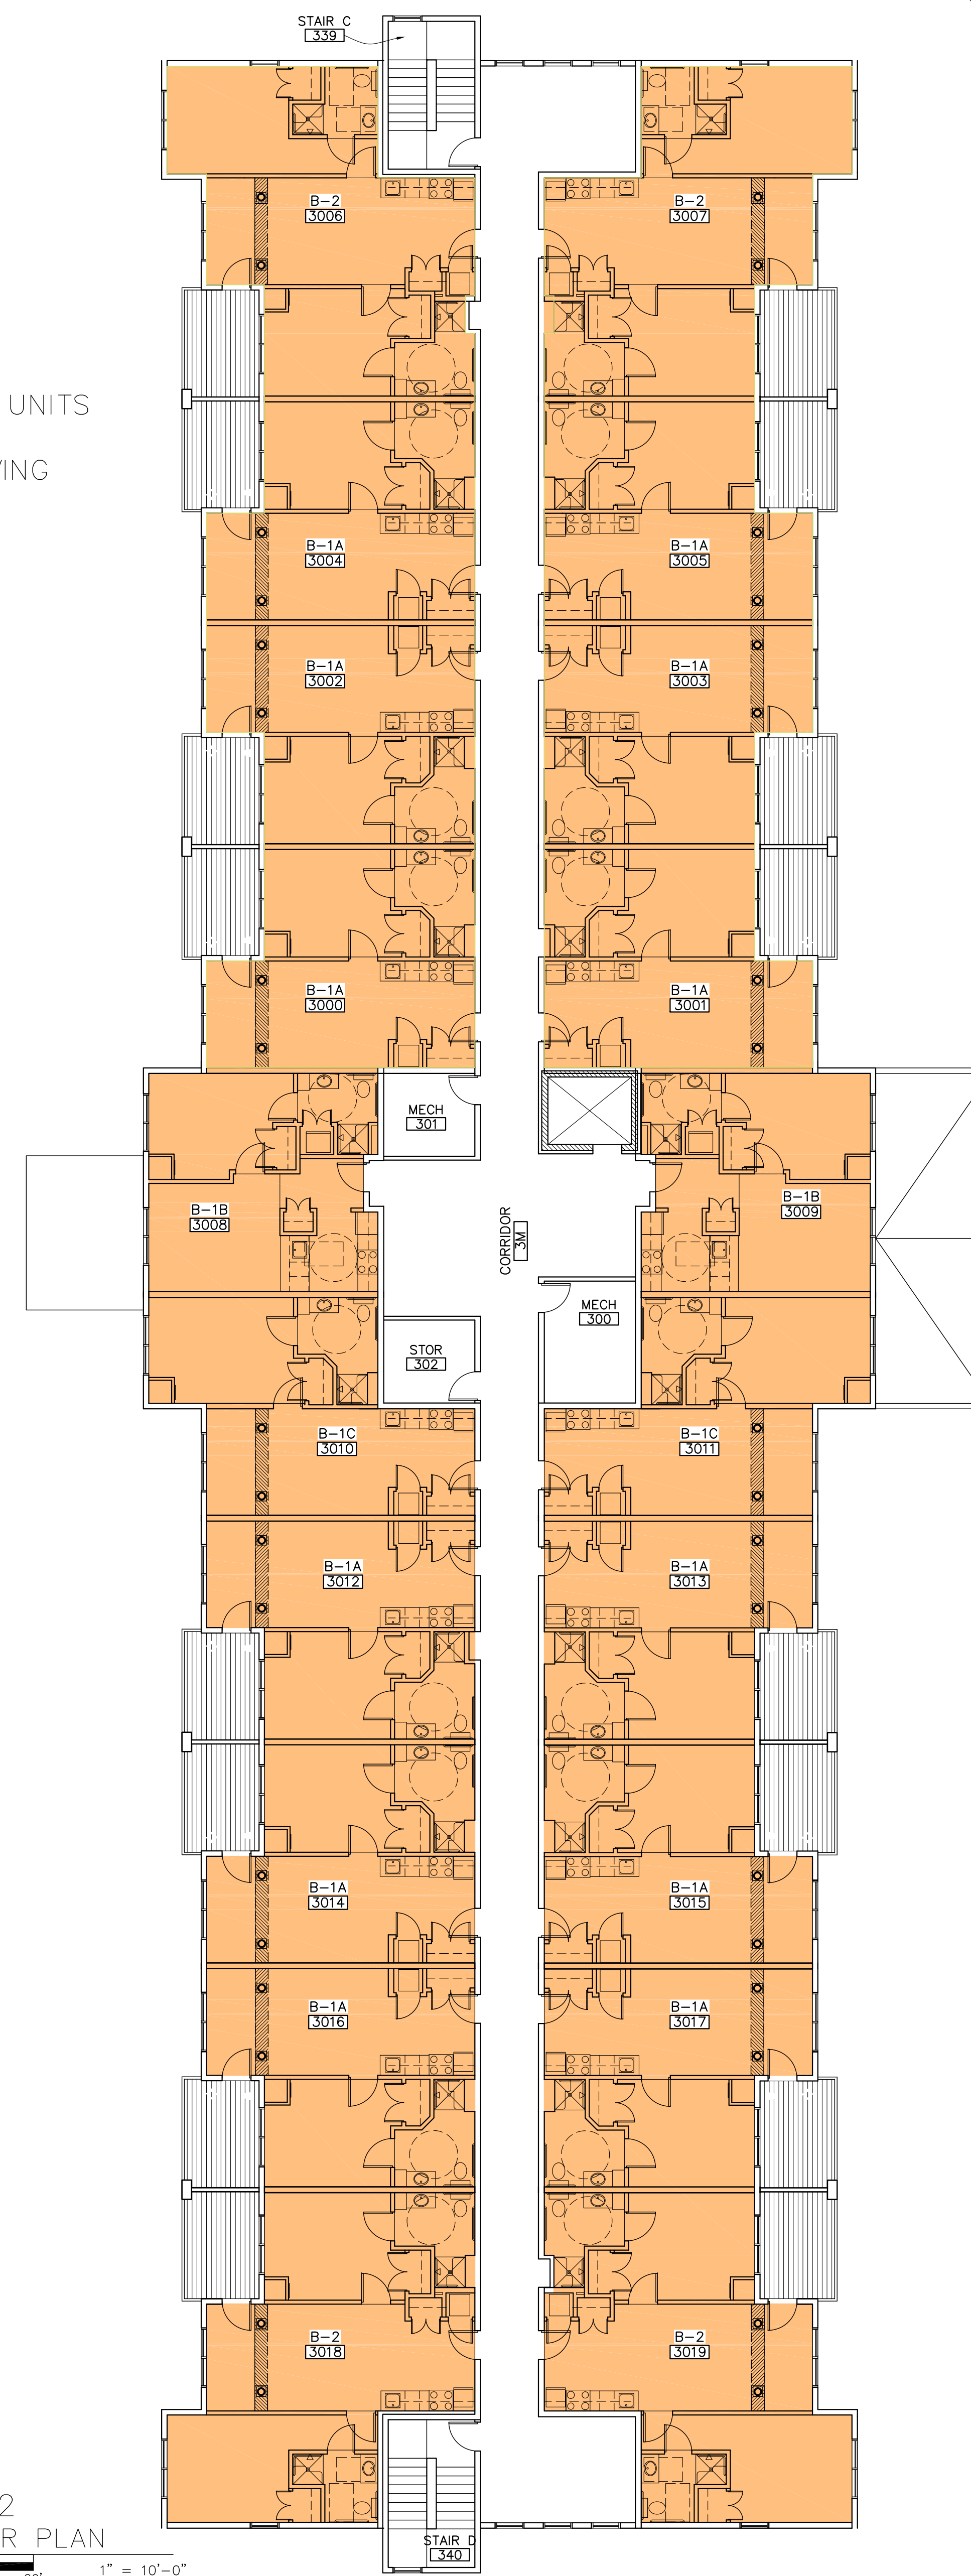

3
A3.2
BUILDING 2
THIRD FLOOR PLAN

0' 5' 10' 20' 1" = 10'-0"

ASSISTED LIVING UNITS
 INDEPENDENT LIVING UNITS

Islebrook Senior Living Community, Wiscasset, Maine